
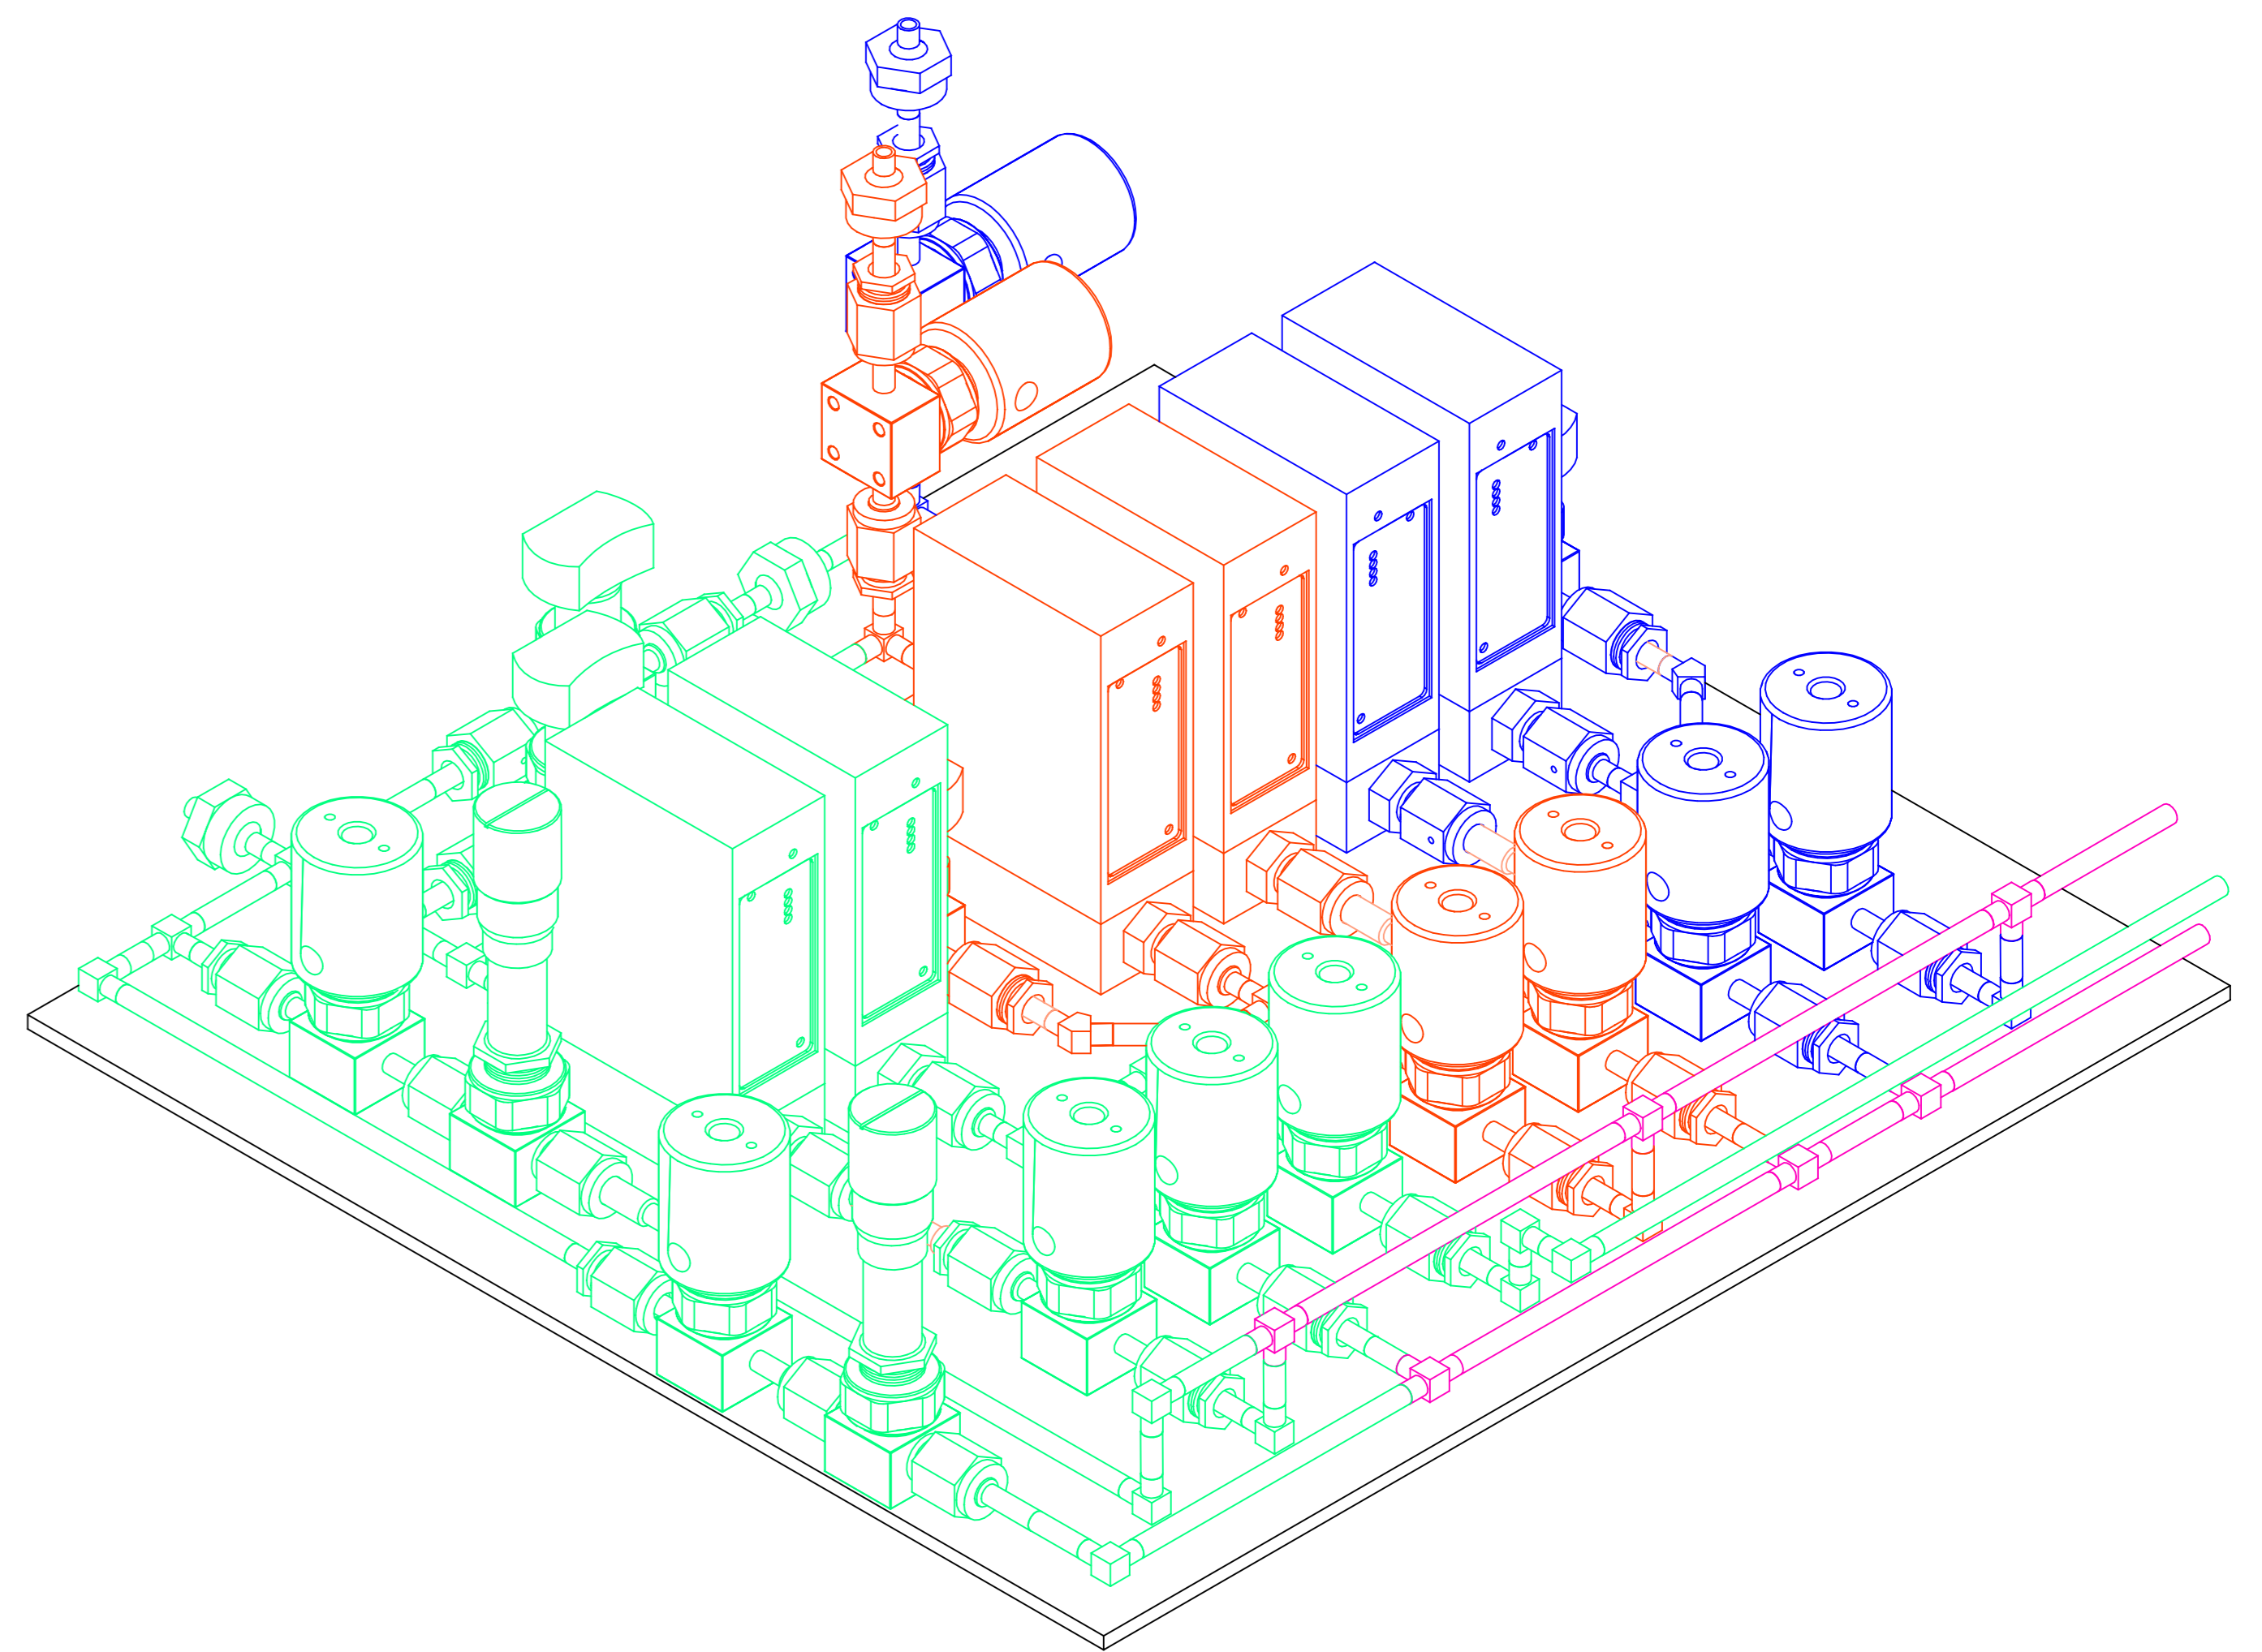



NOTA:
n°6 glands lunghi intestati
n°2 glands corti intestati

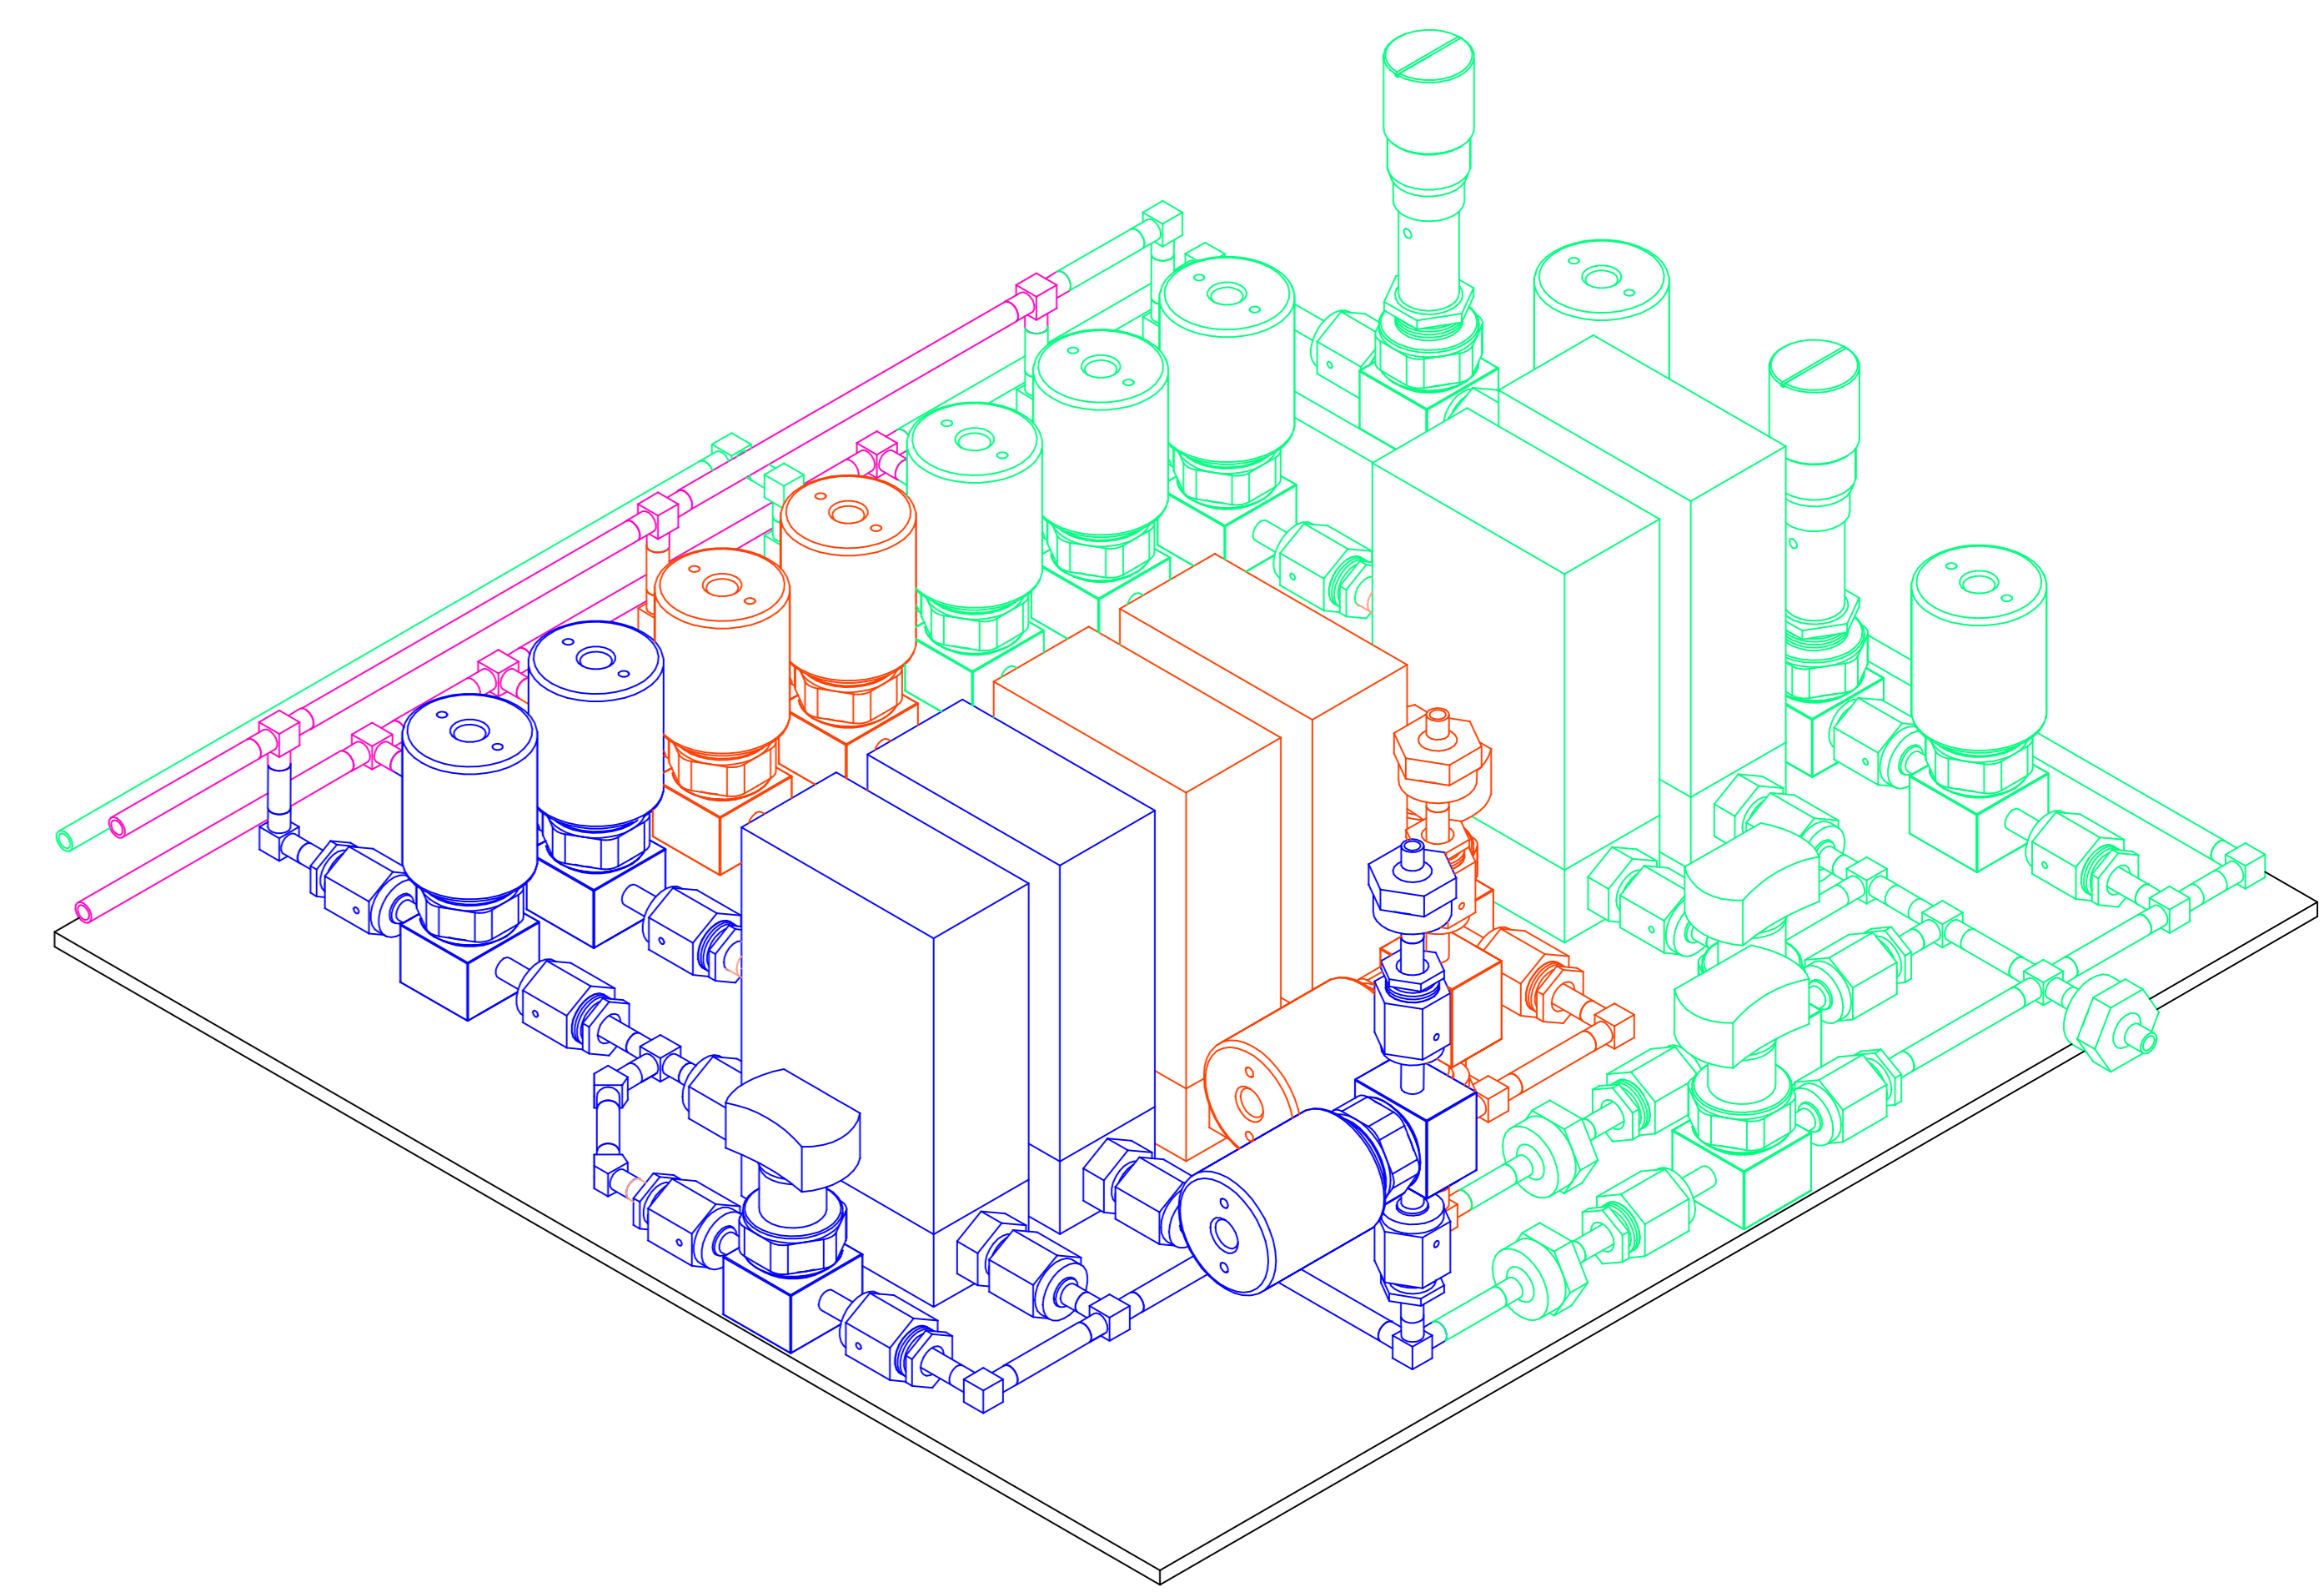

- PH3 0,3% in SIH4
- SIH4 100%
- N2UHP
- Miscela SIH4 100% e PH3 0,3% in SIH4

REV0	05/01/2023	COSTRUTTIVO PANNELLO	MAGGIONI E.	PACE R.
REV	DATE	Description	Prepared	check
		Address: A.Modigliani-Cornate d'Adda-20872-(MB) Phone: + 039 69 56 323 Mobile: + 39 3383652438 @: info@prtechnology.it Web Site: www.prtechnology.it		
		PROJECT NAME	DWG N°	E-PR23-001
		JOB N°	N.A.	
CLIENT :	DATE :	PAGE N°	1/1	SCALE :
		DATE :	05/01/2023	DRAWING : PR_TECHNOLOGY_SRL